



LE GRANDE LUXE

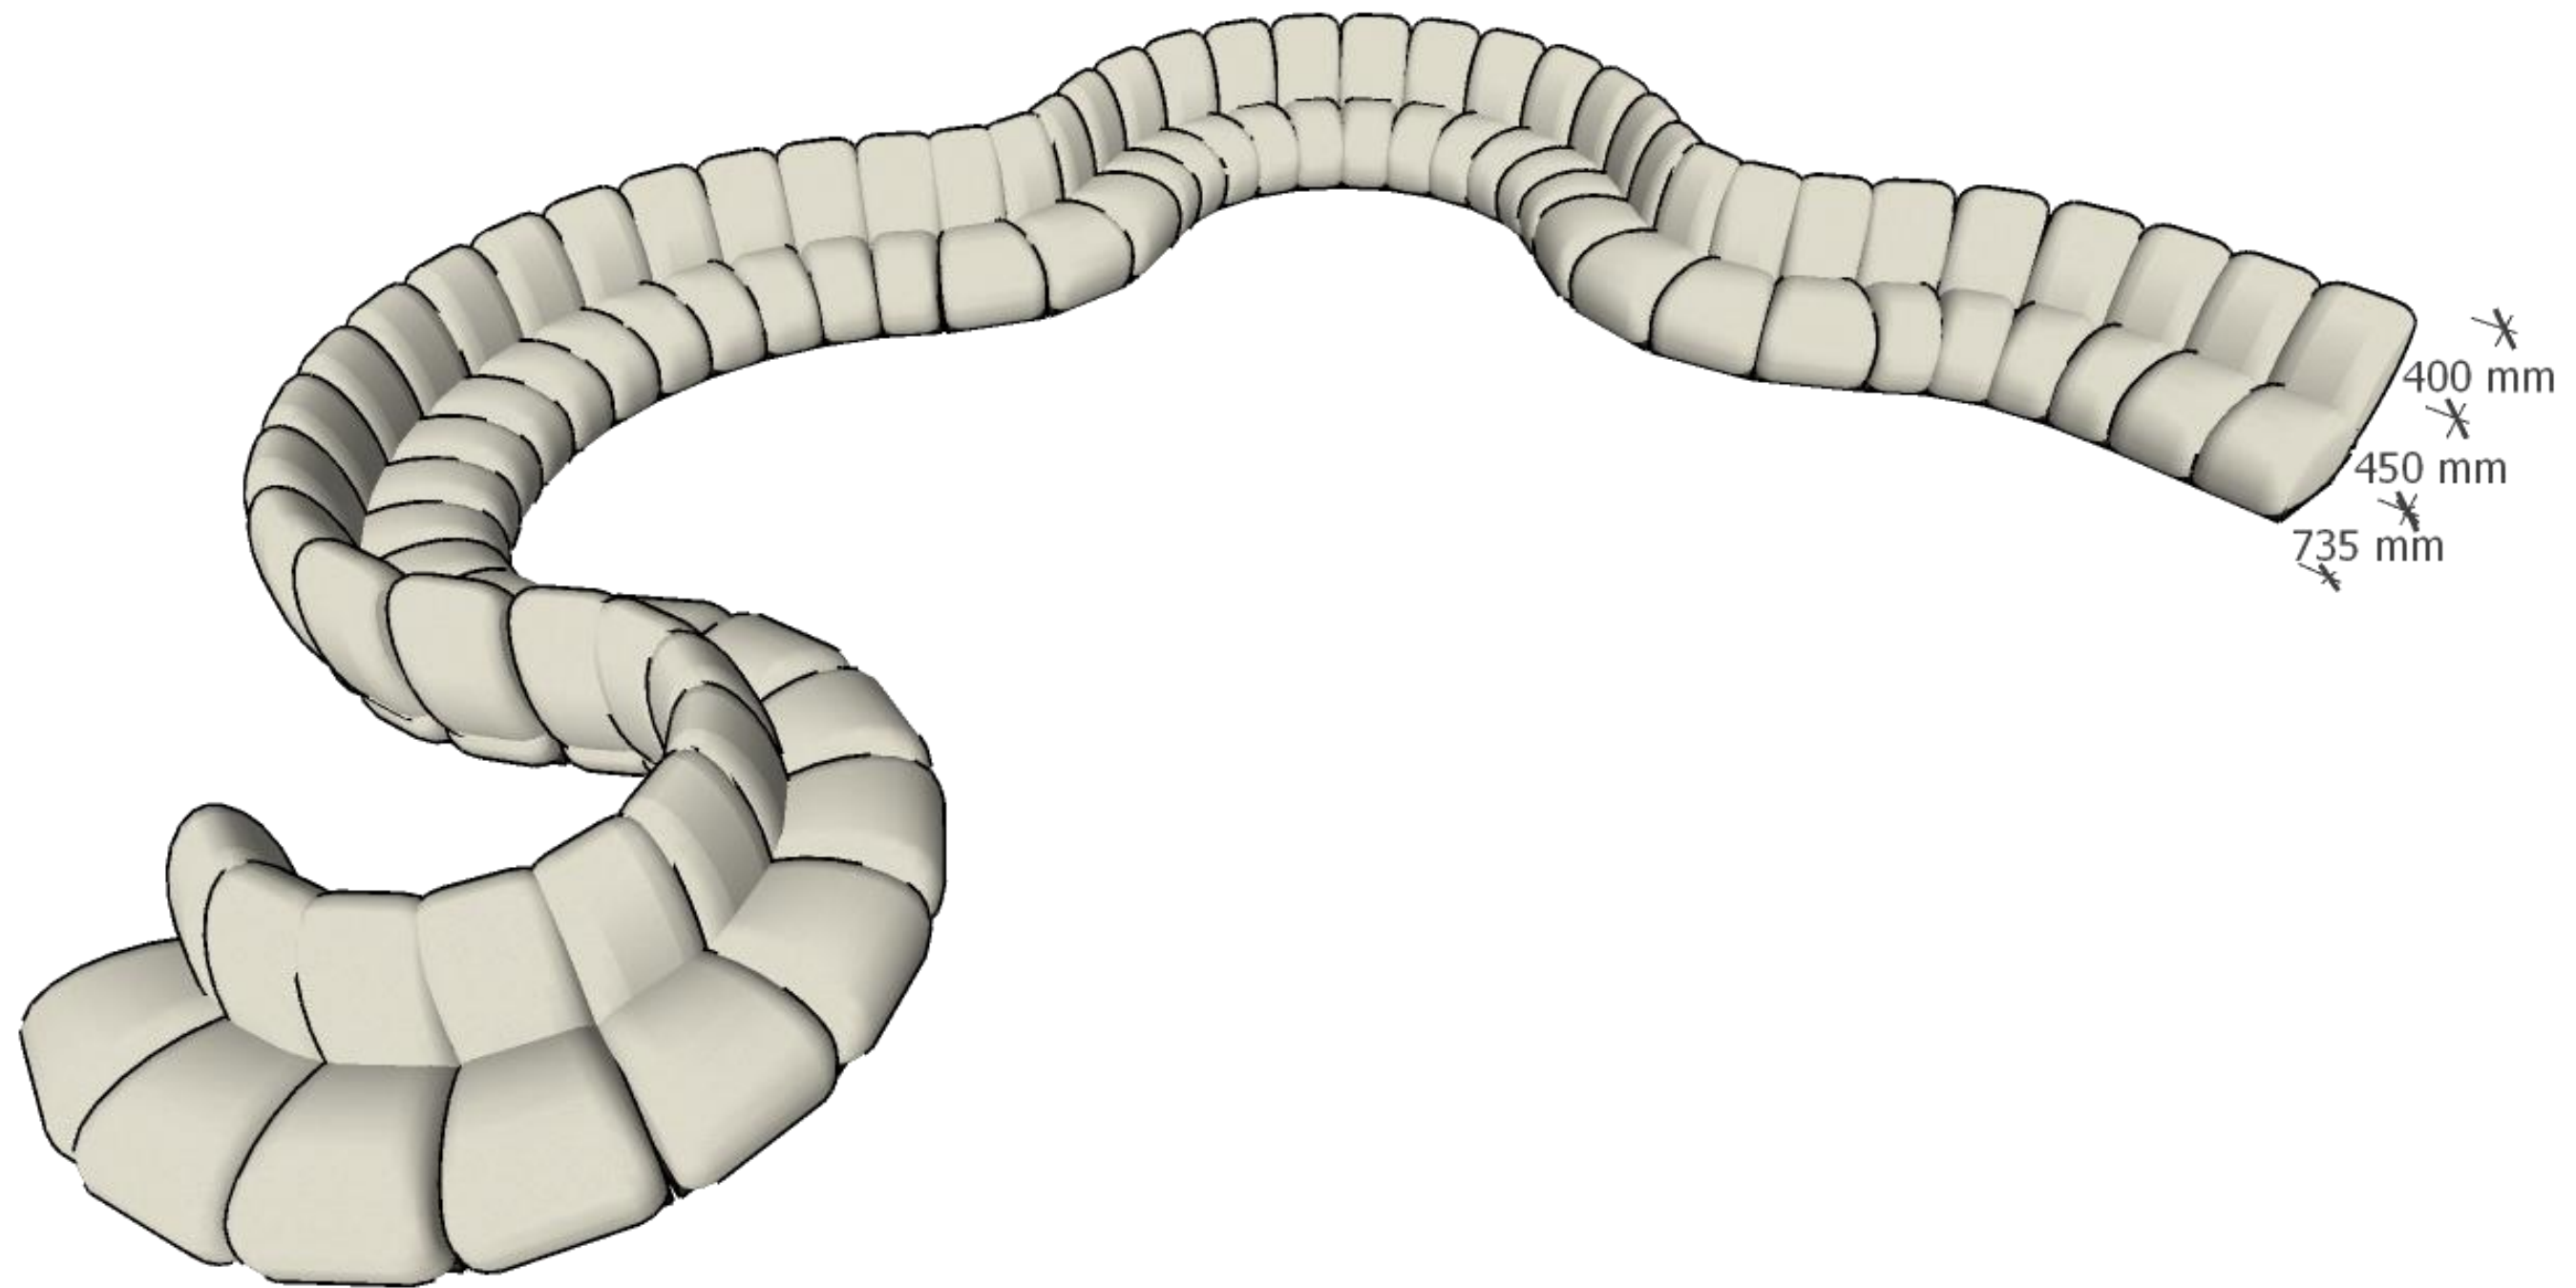

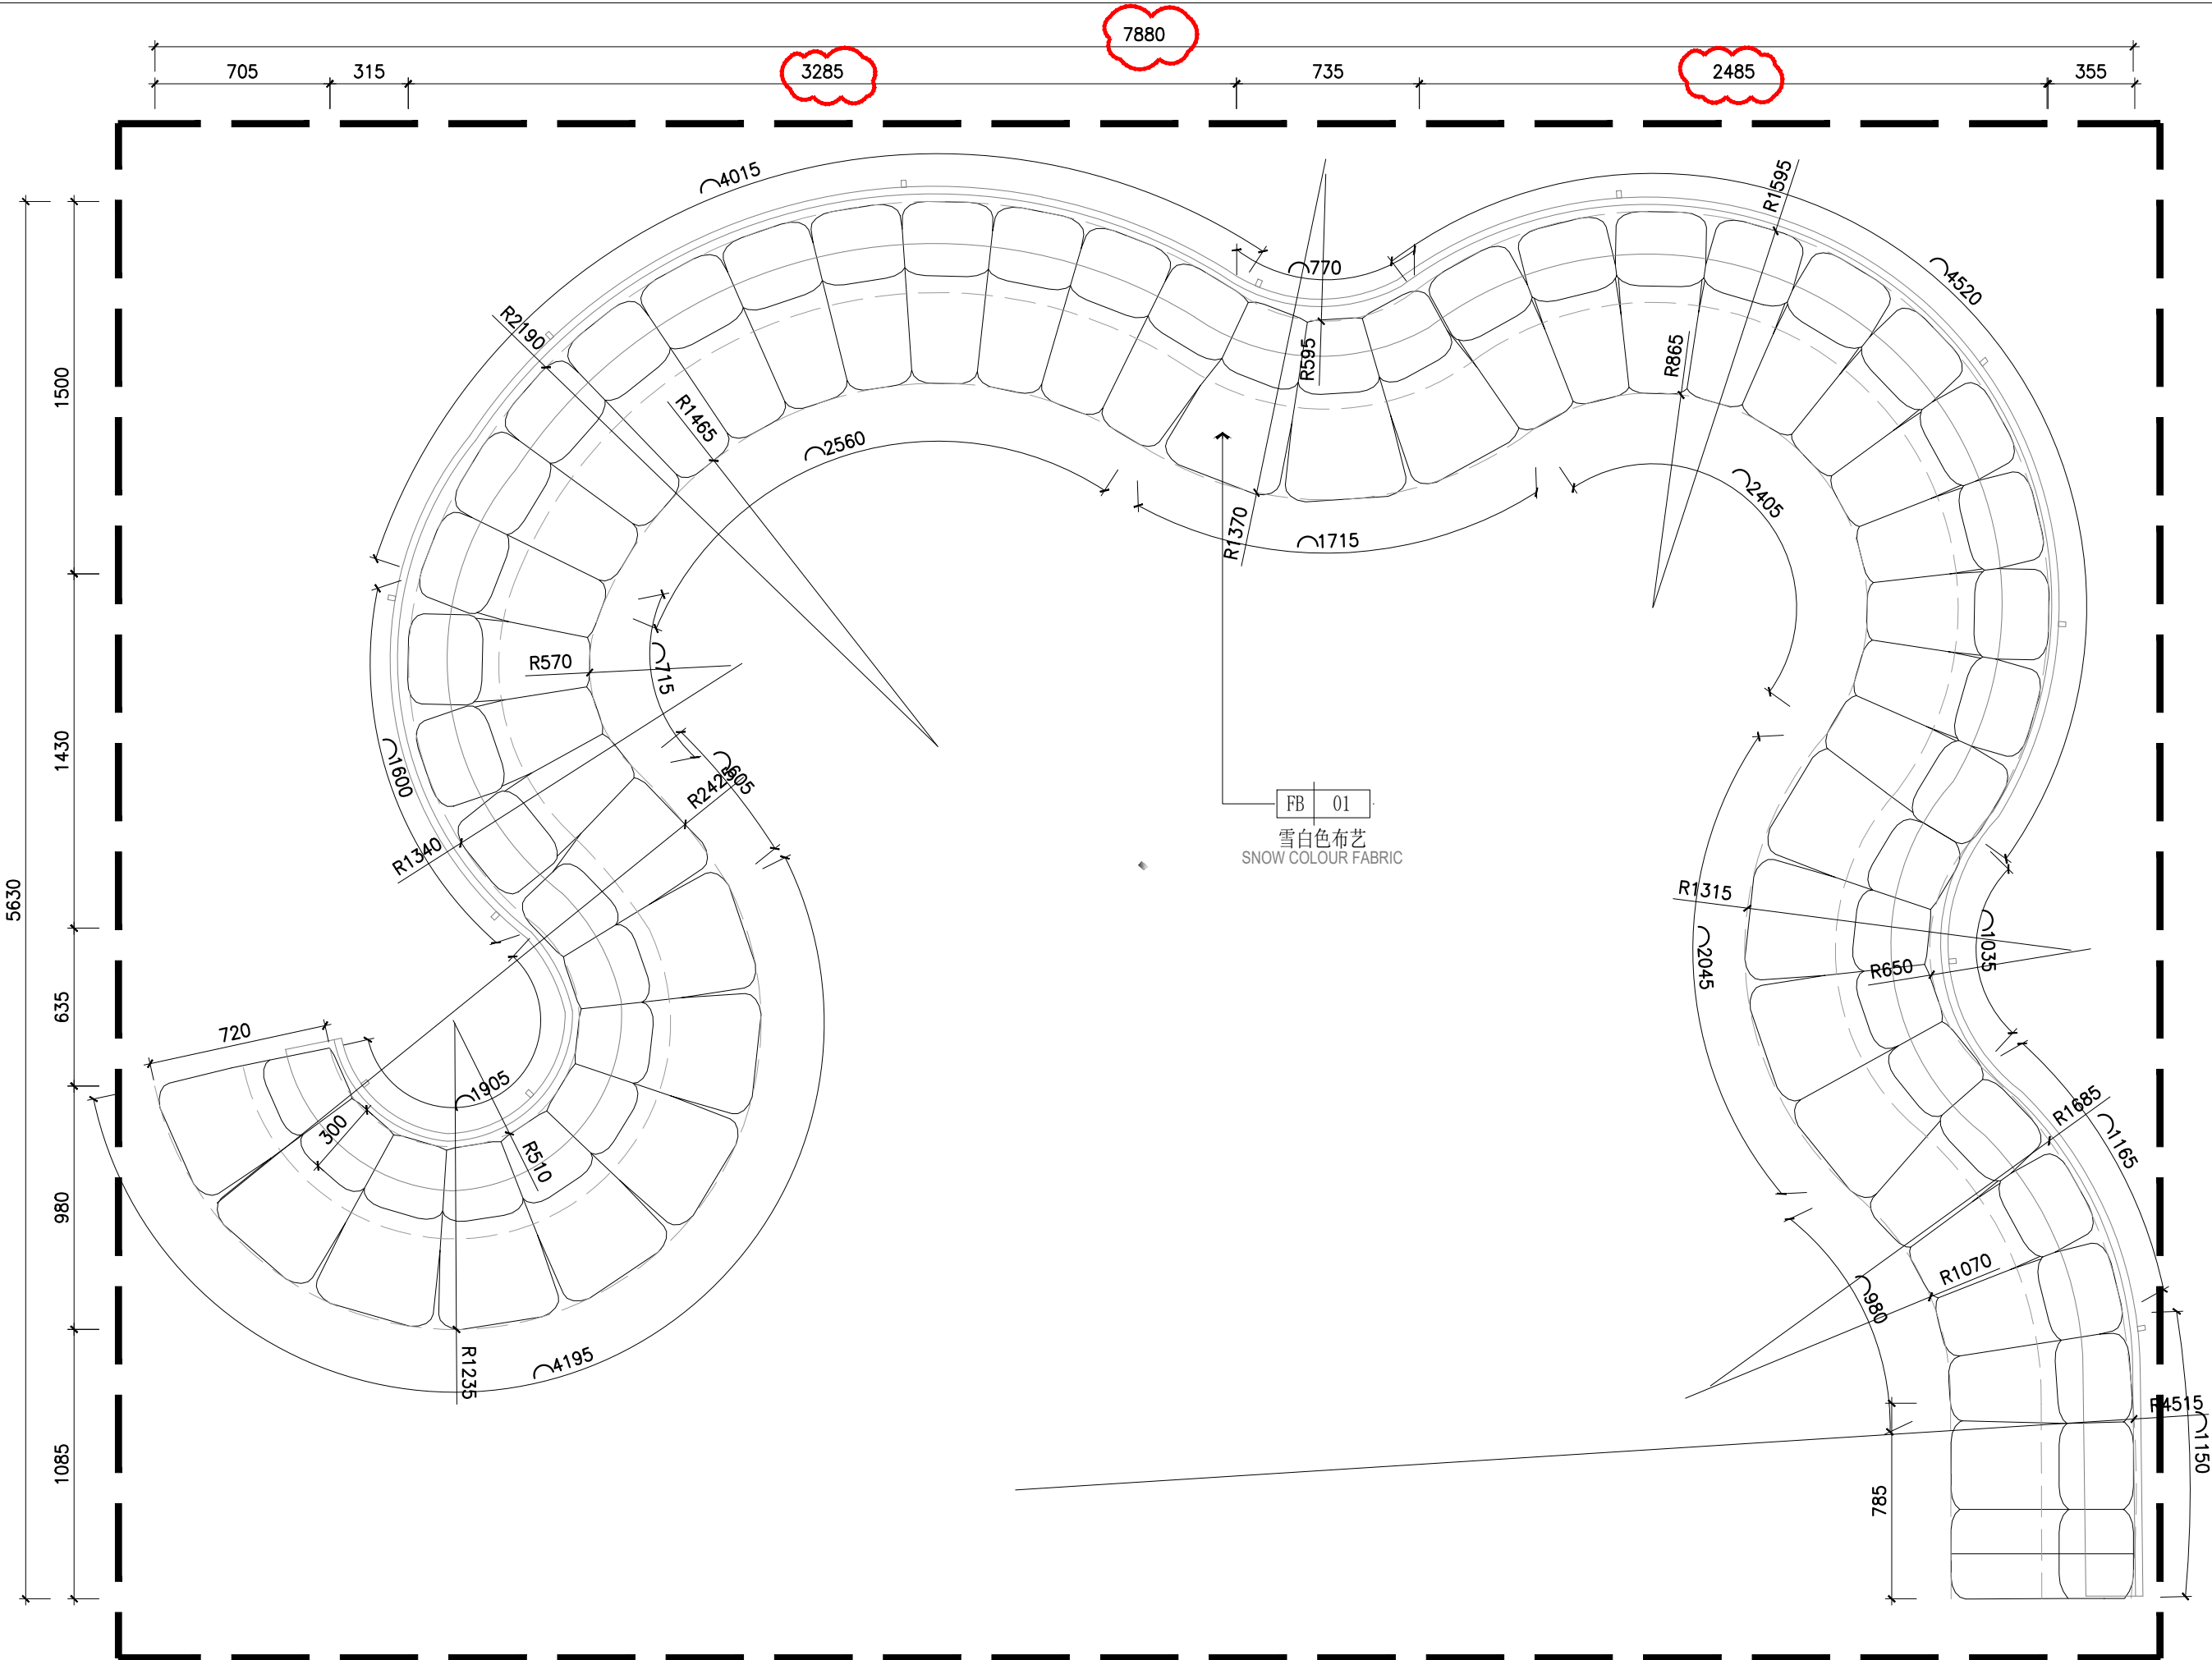

31 TABLE DETAIL 固装大样
FM-01 SCALE 1:25

SPACEMEN

GENERAL NOTES:
1. This drawing is the property of SPACEMEN and shall not be reproduced, or disclosed, or executed, and the copyright and license shall not be released in whole or in part without their prior written consent.
2. All dimensions shown are in millimeters unless otherwise stated, and in no instance shall the drawing be scaled to interpret dimensions.
3. Use only written dimensions and information and any discrepancies found or arising shall be reported to SPACEMEN immediately.
4. Check and verify all dimensions on site.
5. Contractor should go to the site to inspect before construction. Please contact SPACEMEN directly before project commencement upon any queries, or the contractor must take on the full responsibility.
6. This drawing is subject to verification and approval by all relevant local authorities and registered engineers.
7. Read this drawing in conjunction with specification and all other related drawings.

A

Revision:

rev01	rev02	rev03
-------	-------	-------

LE GRANDE LUXE

节点图
DETAIL

Project No


Date
2024-09


Scale
1:1

Paper size
A3

Sheet
DT-14

LE GRANDE LUXE

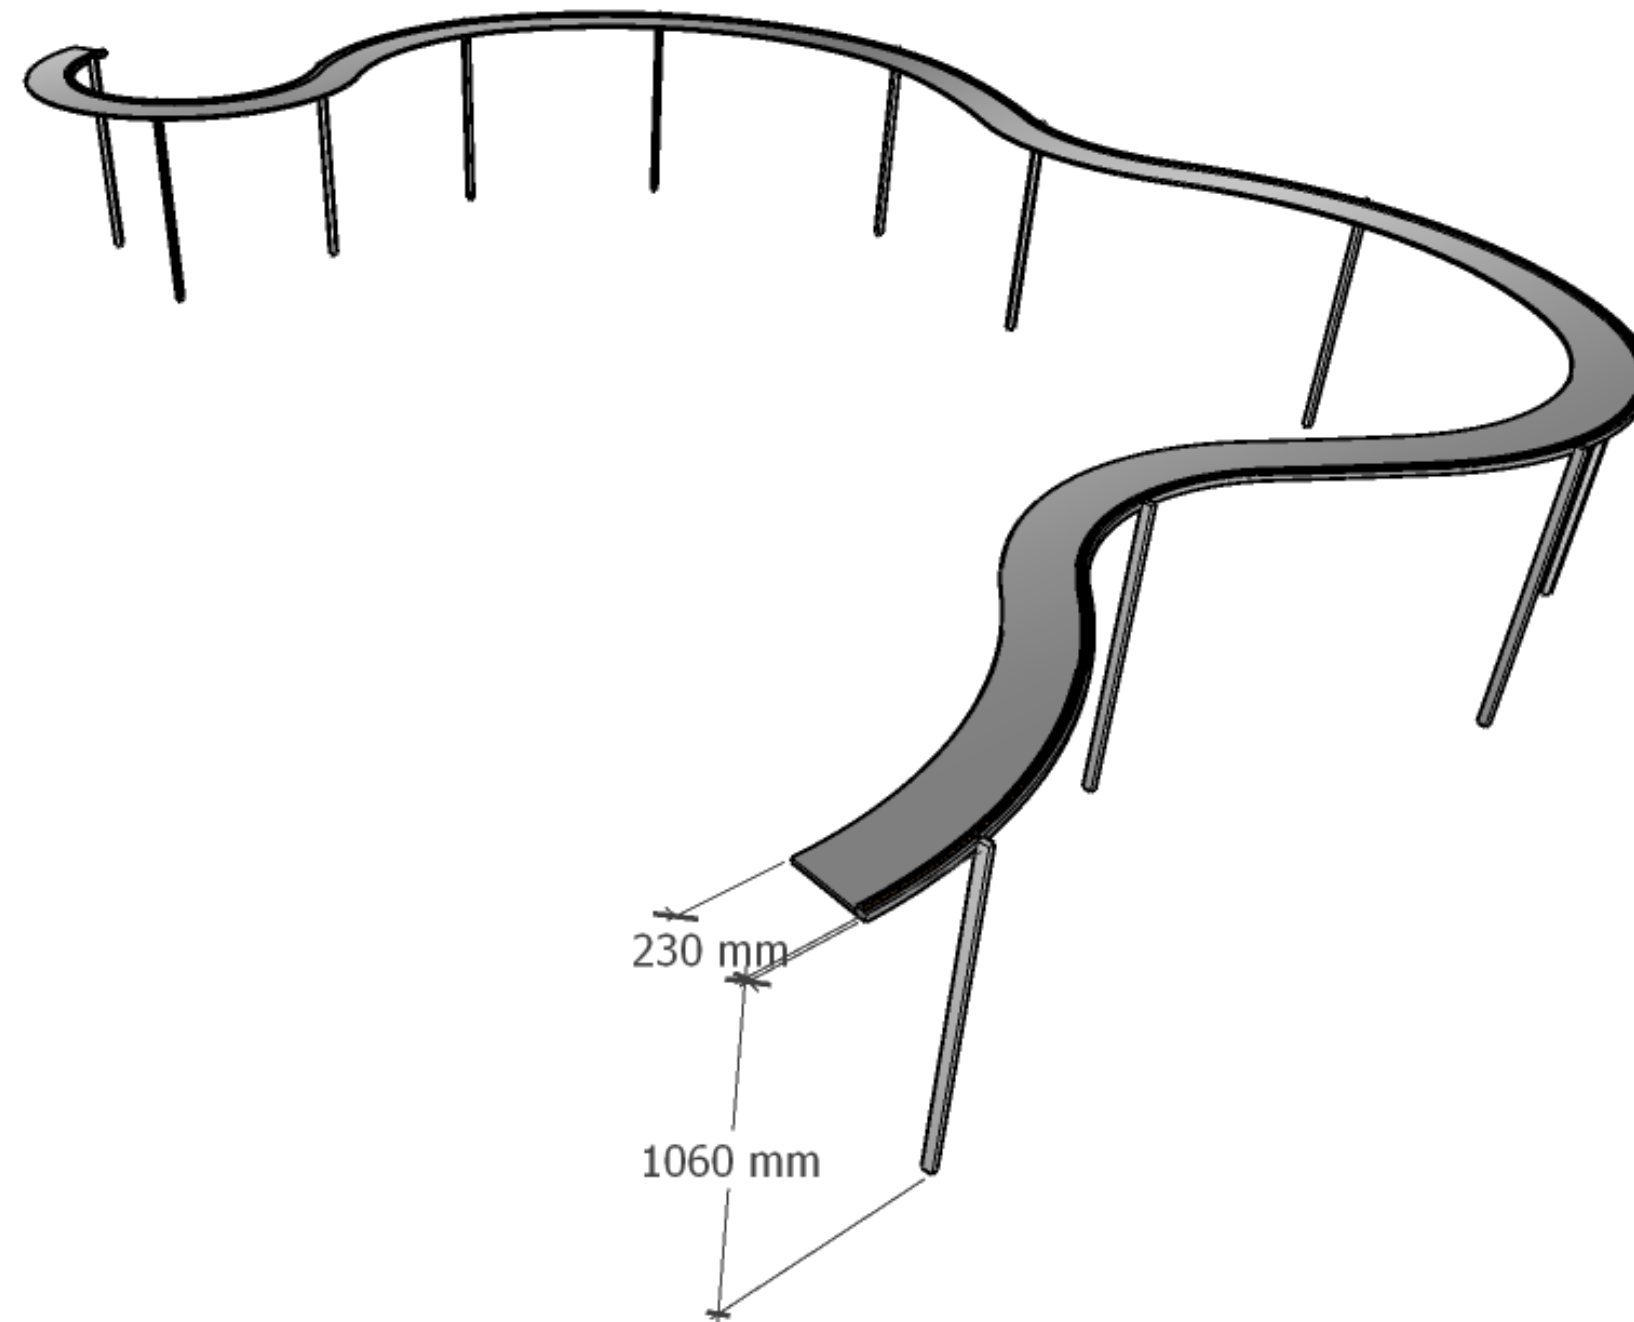

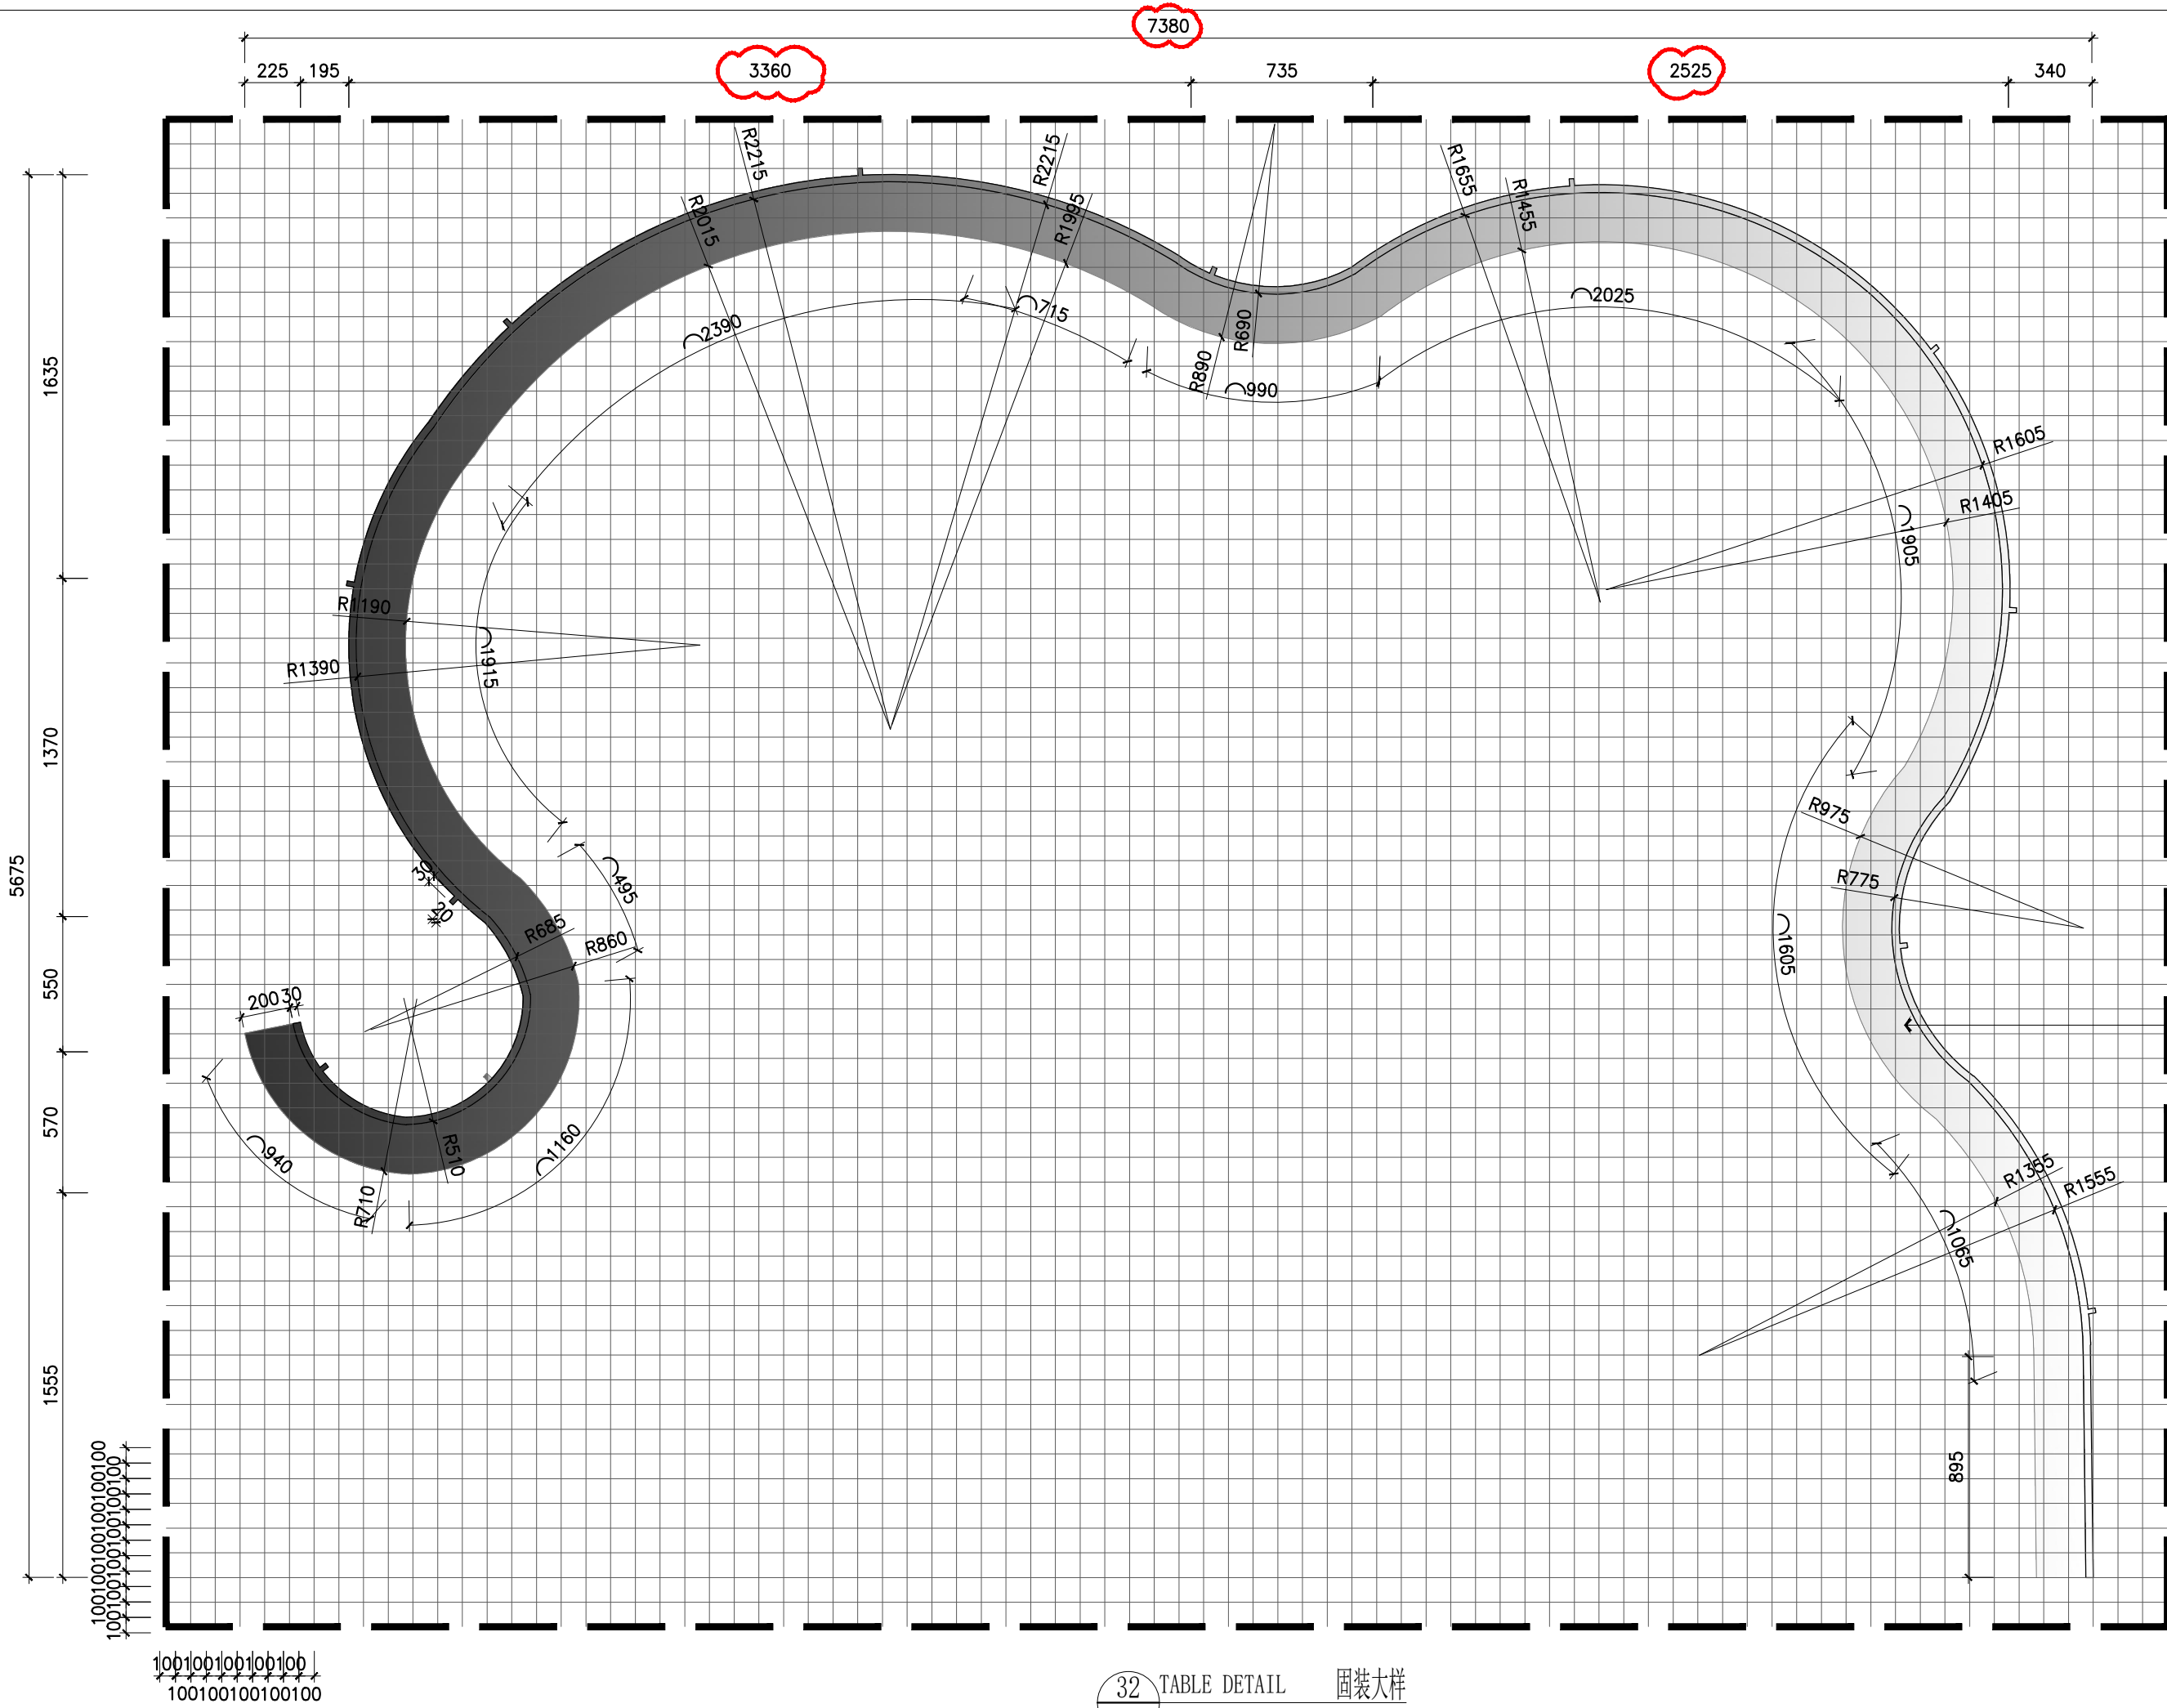

MT 01
喷砂不锈钢
STAINLESS STEEL

SPACEMEN

No.98, Unit 301-305, Yangping Road, Jing'an District, Shanghai 200040.
Tel: +8621 6229 8759

GENERAL NOTES:
1.This drawing is the property of SPACEMEN and shall not be reproduced, or disclosed, or executed, and the copyright and license shall not be released in whole or in part without their prior written consent.
2.All dimensions shown are in millimeters unless otherwise stated, and in no instance shall the drawing be scaled to interpret dimensions.
3.Use only written dimensions and information and any discrepancies found or missing shall be reported to SPACEMEN immediately.
4.Check and verify all dimensions on site.
5.Contractor should go to the site to inspect before construction. Please contact SPACEMEN directly before project commencement upon any queries or the contractor must take on the all responsibility.
6.This drawing is subject to verification and approval by all relevant local authorities and registered engineers.
7.Read this drawing in conjunction with specification and all other related drawings.

A

Revision:

rev01

rev02

rev03

LE GRANDE LUXE

节点图
DETAIL

Project No

Date
2024-09

Scale
1:25

Paper size
A3

Sheet
DT-15